

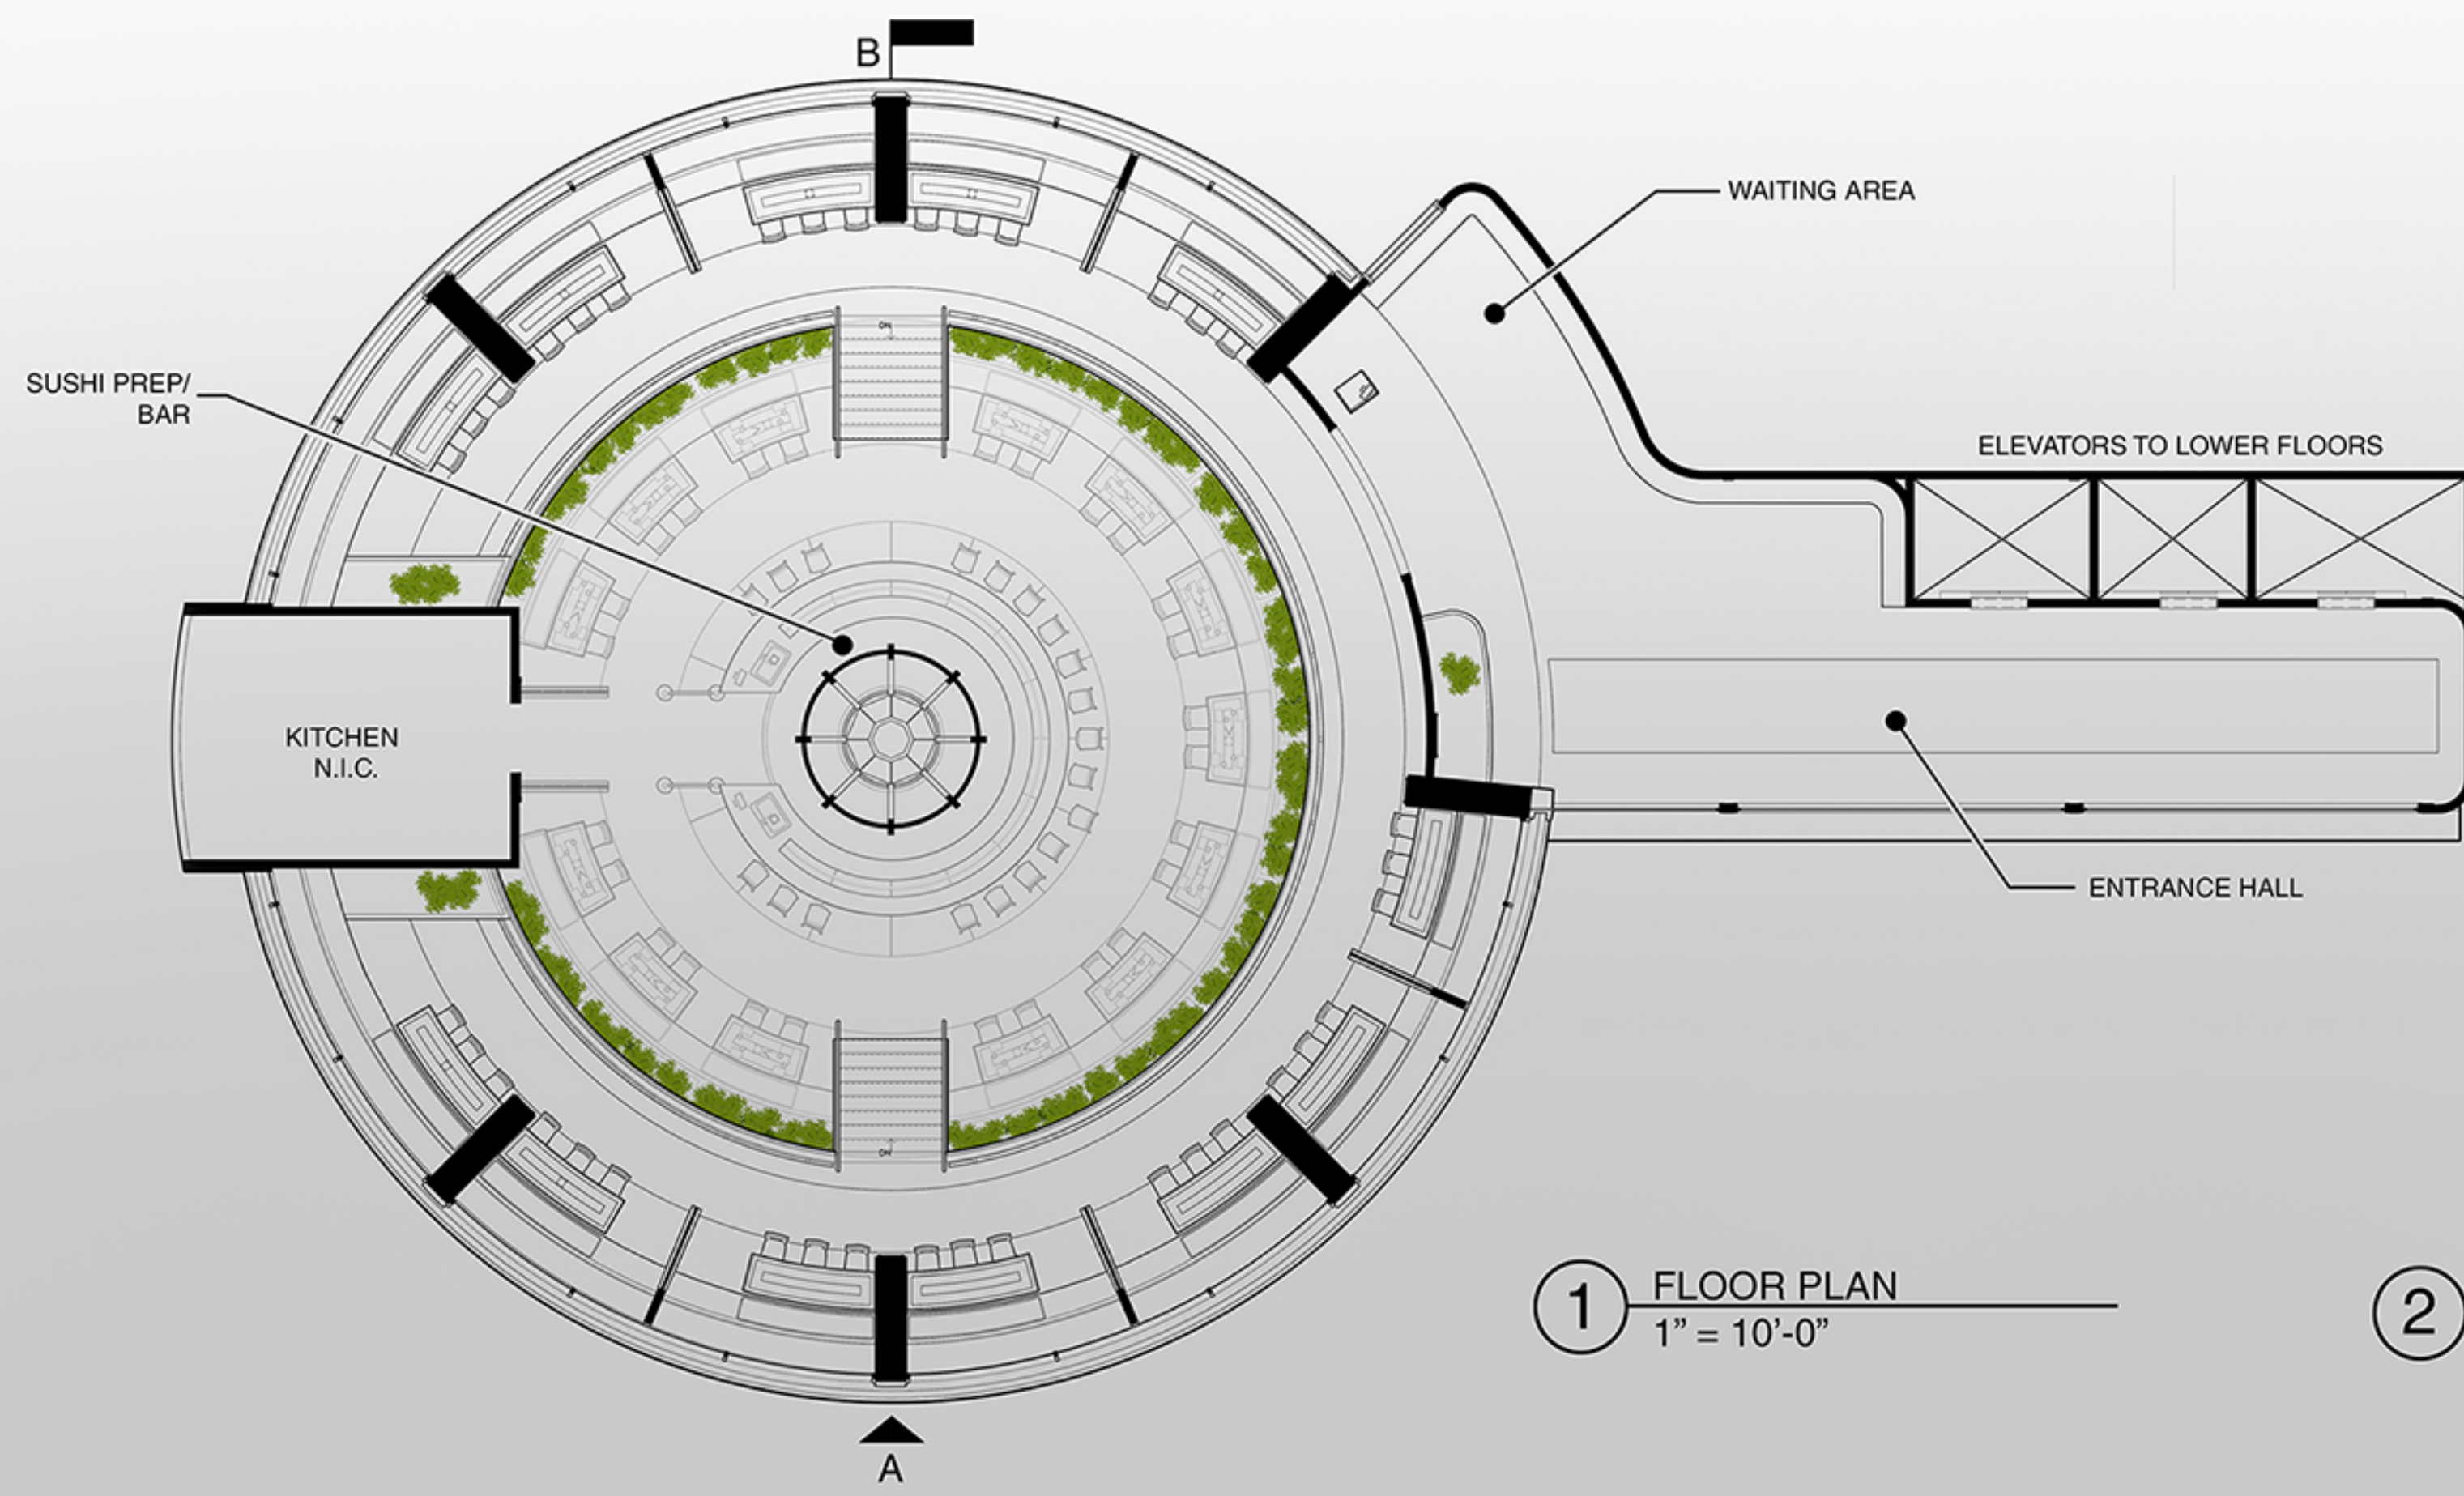
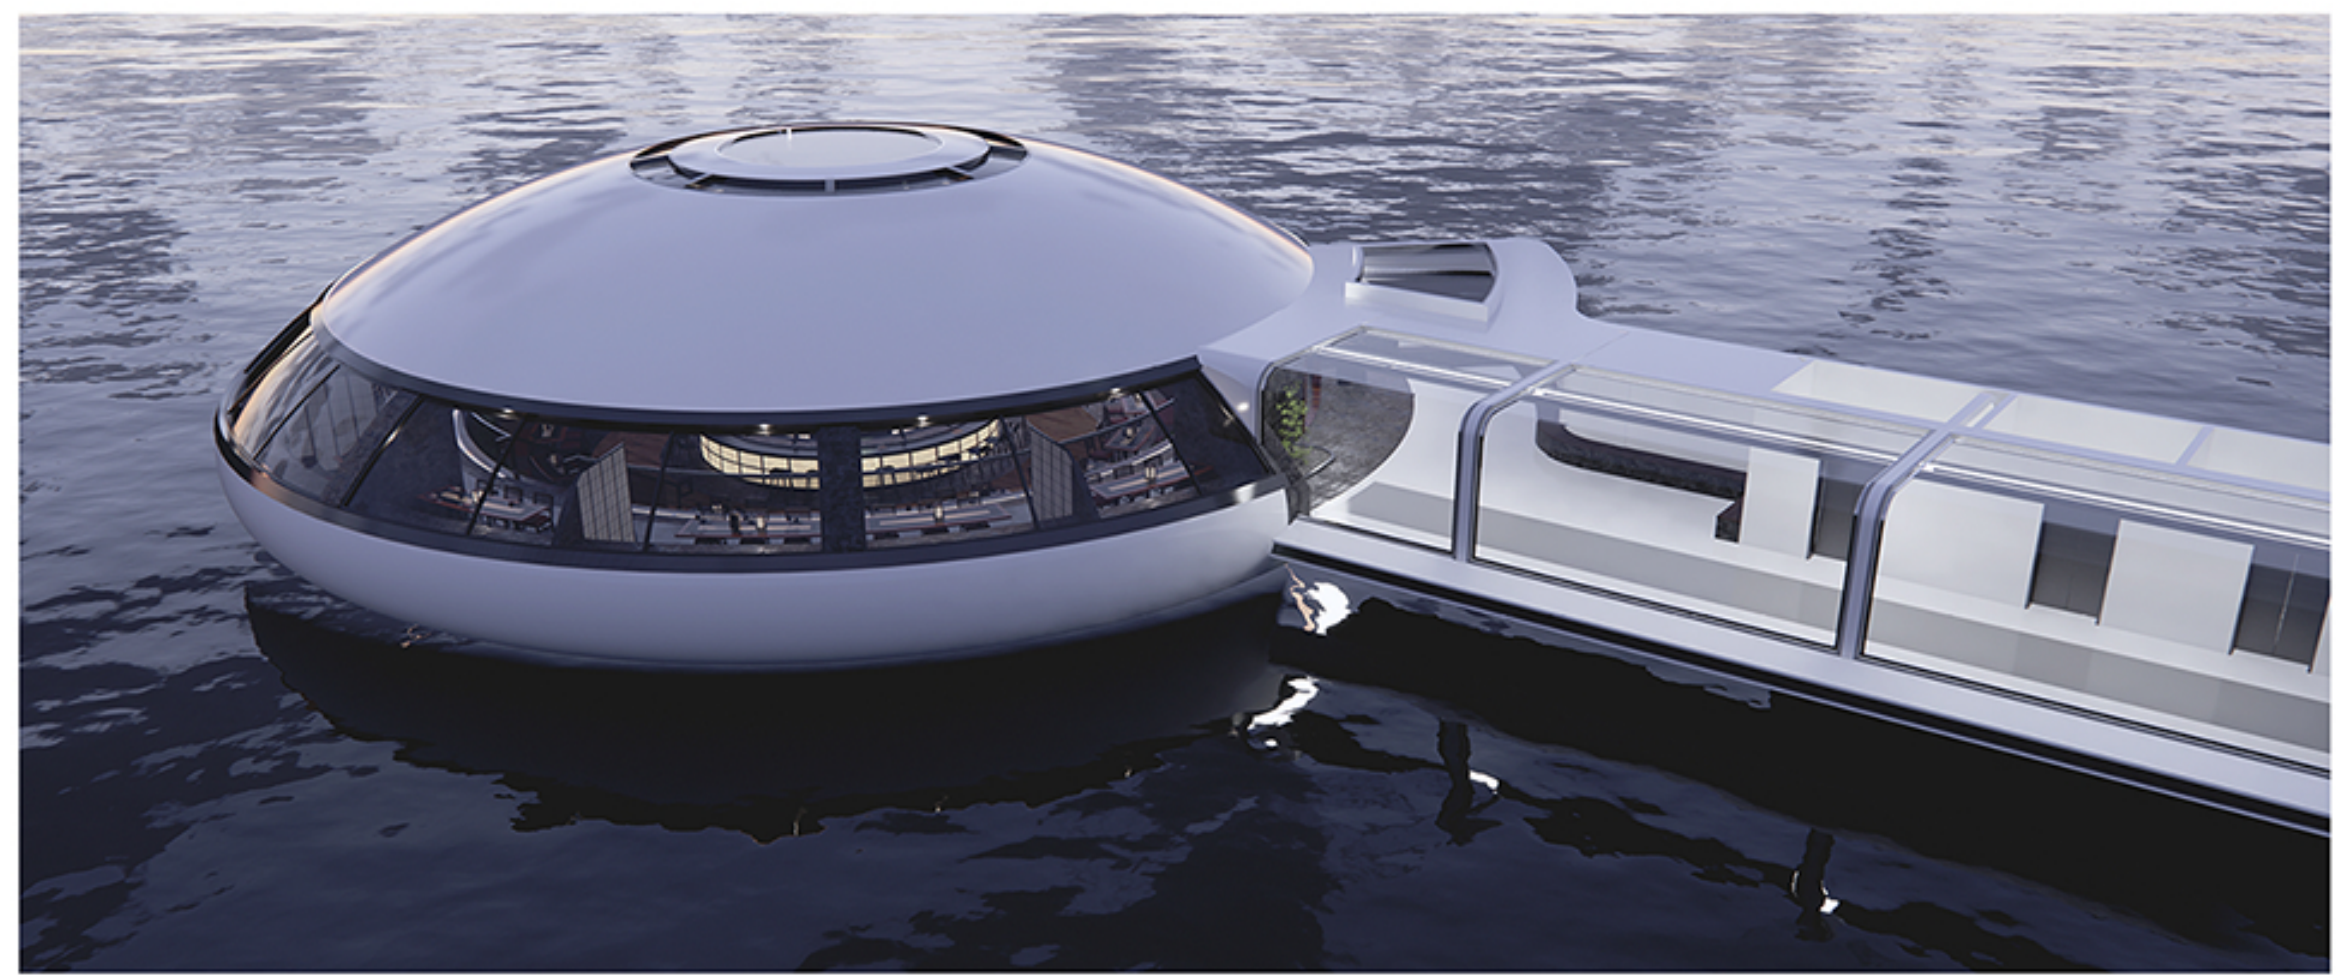
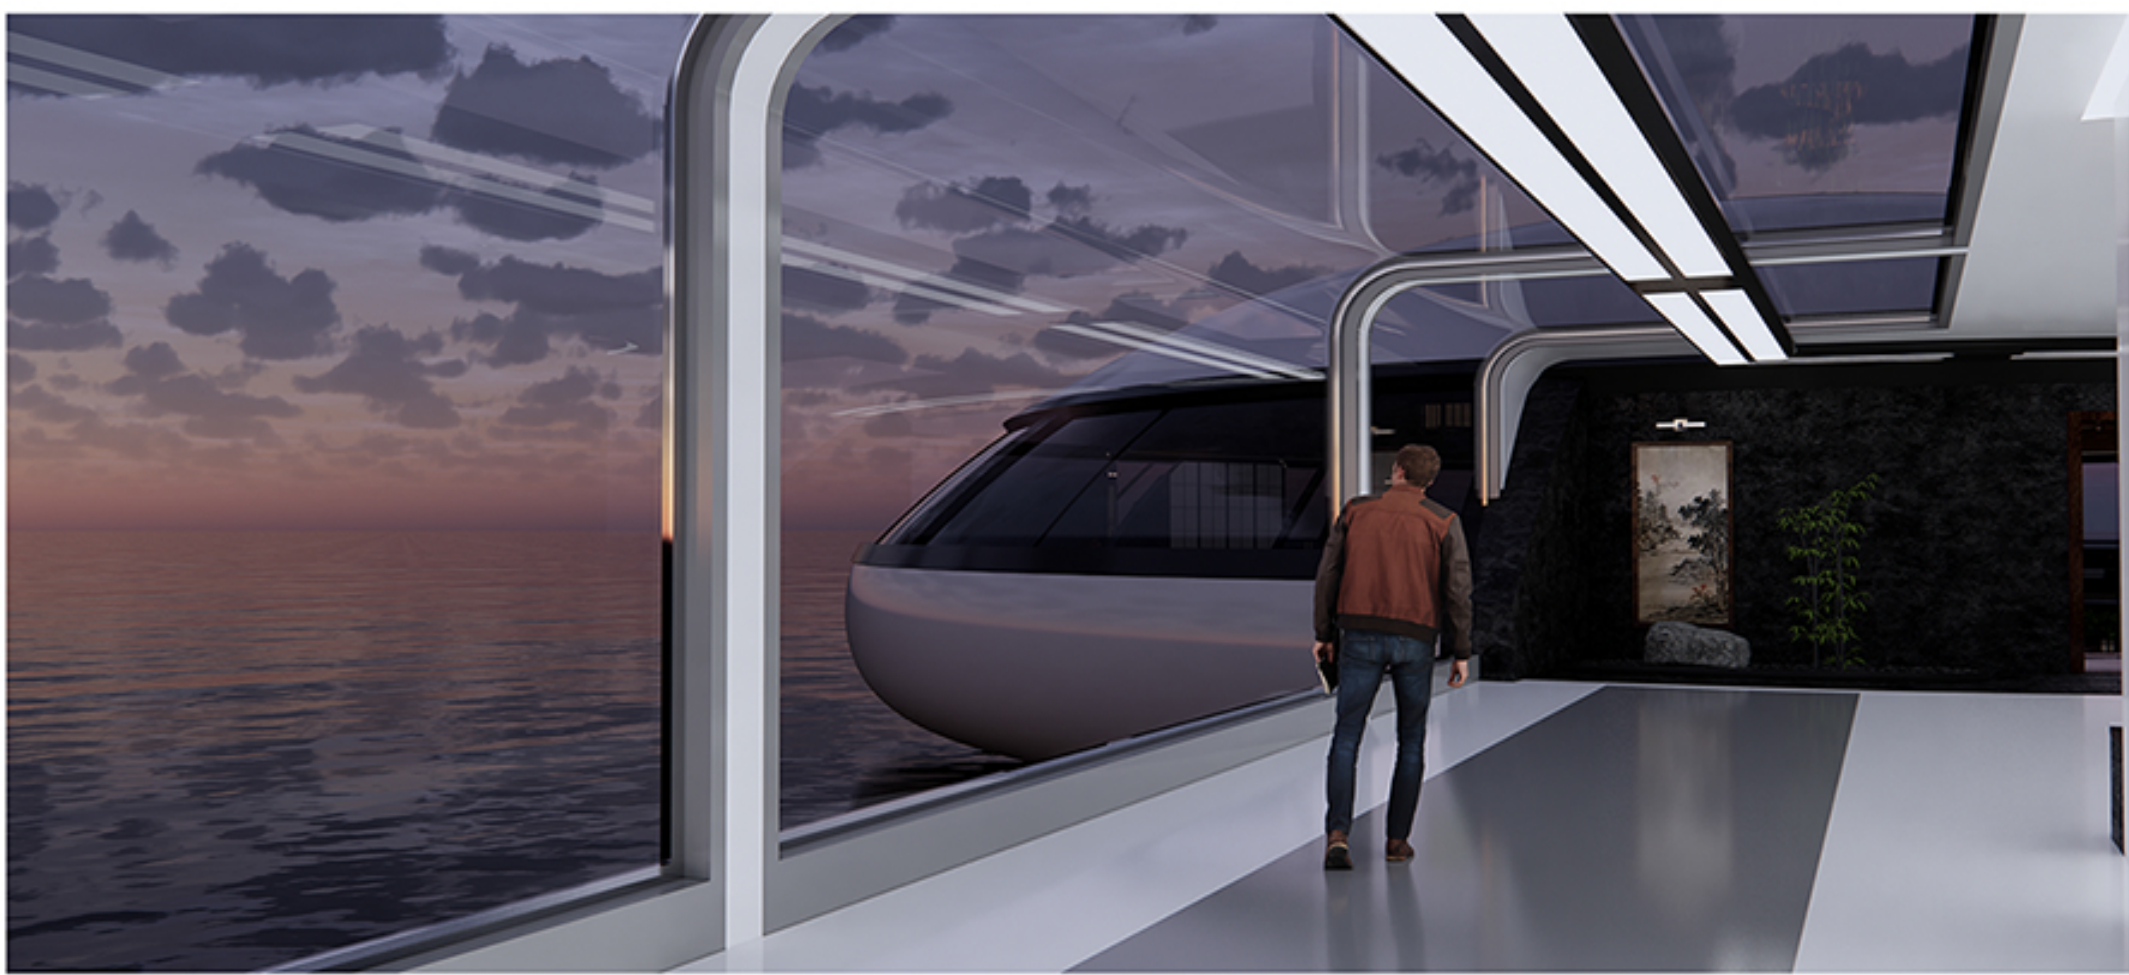



KITCHEN THEATER

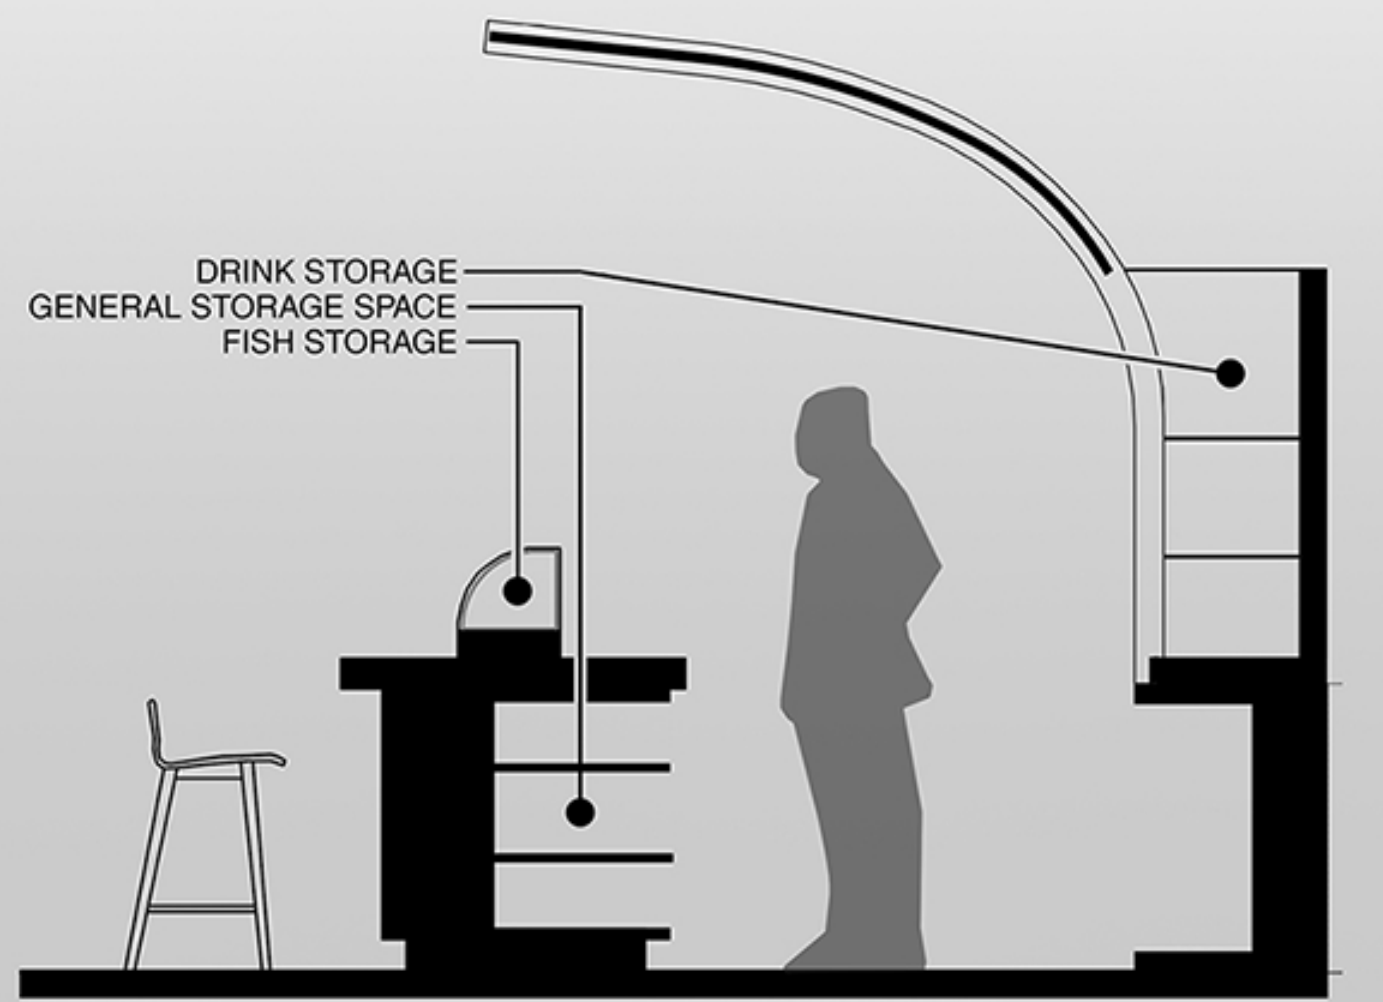

1 FLOOR PLAN
1" = 10'-0"

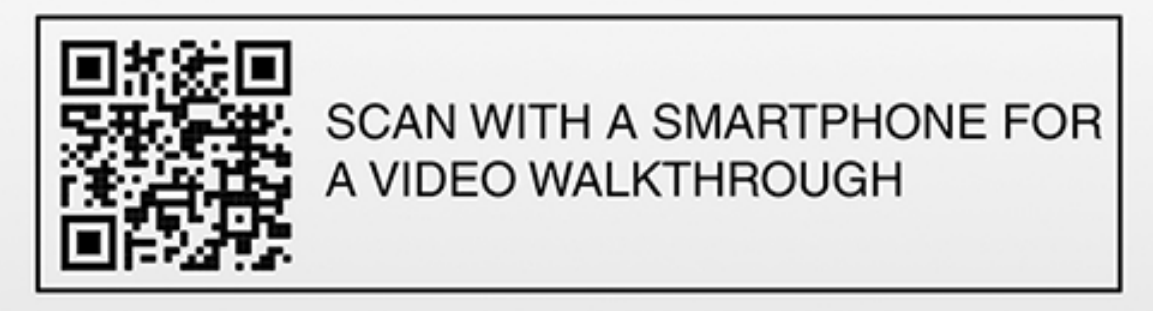

2 BAR SECTION
1/2" = 1'-0"

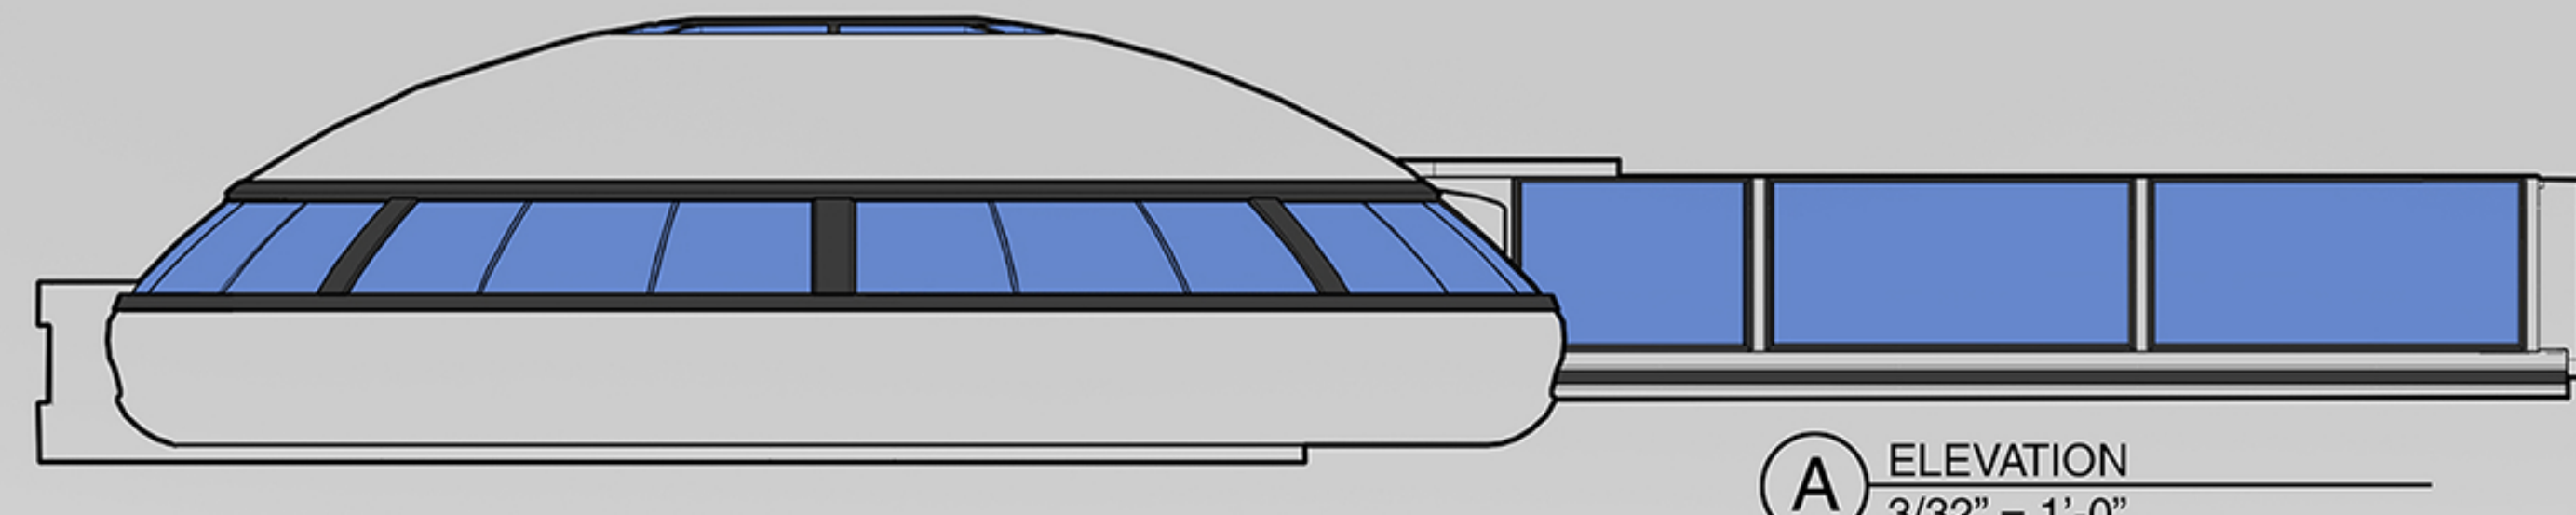

A ELEVATION
3/32" = 1'-0"



B SECTION
3/32" = 1'-0"